

---

# Lower Duwamish Waterway Superfund Site

## *Terminal 117 Early Action Area*

### **TERMINAL 117 ENGINEERING EVALUATION/ COST ANALYSIS: MAP FOLIO**

**For submittal to:**

**US Environmental Protection Agency, Region 10**

**1200 Sixth Avenue**

**Seattle, WA 98101**

**July 13, 2005**

**Prepared by:**



200 West Mercer Street, Suite 401  
Seattle, Washington ♦ 98119

**Dalton, Olmsted & Fuglevand, Inc.**

---

*Environmental Consultants*

**(E) ONSITE ENTERPRISES, INC.**

# List of Figures and Maps

---

Figure 2-1.	T-117 site location map	Figure 3-1.	Site plan
Figure 2-2.	Land use designations in the T-117 vicinity	Figure 5-1.	Alternative RA1 site plan
Figure 2-3.	Current industrial activities in the T-117 vicinity	Figure 5-2.	Alternative RA1 Section M1
Figure 2-4.	Approximate elevation at select transects within the T-117 study area	Figure 5-3.	Alternative RA1 Section M2
Figure 2-5.	Historical sediment samples in the vicinity of T-117 collected since 1990	Figure 5-4.	Alternative RA1 Section M3
Figure 2-6.	T-117 sampling locations	Figure 5-5.	Alternative RA1 Section 1
Figure 2-7.	Surface sediment total PCB concentrations	Figure 5-6.	Alternative RA1 Section 2
Figure 2-8.	Total PCB concentrations in supplemental samples	Figure 5-7.	Alternative RA1 Section 3
Figure 2-9.	Subsurface sediment total PCB concentrations	Figure 5-8.	Alternative RA1 Section 4
Figure 2-10.	Total PCB concentration in soil boring, catch basins, sediment samples, and ditch sediment samples	Figure 5-9.	Alternative RA1 Section 5
Figure 2-11.	Total PCB concentrations at roadway and additional catch basin sample locations	Figure 5-10.	Alternative RA1 Section 6
Figure 2-12.	T-117 utility corridor	Figure 5-11.	Alternative RA1 Section 7
Figure 2-13.	T-117 street dust sample locations	Figure 5-12.	Alternative RA1 Sections 8, 9, and 10
Figure 2-14.	Site drainage map	Figure 5-13.	Alternative RA2 site plan
Figure 2-15.	Preliminary T-117 removal boundary	Figure 5-14.	Alternative RA2 Section 1
		Figure 5-15.	Alternative RA2 Section 2
		Figure 5-16.	Alternative RA2 Section 3
		Figure 5-17.	Alternative RA2 Section 4
		Figure 5-18.	Alternative RA2 Section 5
		Figure 5-19.	Alternative RA2 Section 6
		Figure 8-1.	T-117 Schedule for EE/CA and RD/RA
		Figure A-1.	T-117 southern vicinity



**Figure 2-1. T-117 site location map**


Bathymetry information compiled from the U.S. Army Corps of Engineers March 2003 hydro survey.



WindWard  
environmental LLC


Prepared by RAC 08/27/03, edited by STS 01/05/05, CJ 2/25/05 Map 966

W:\Projects\03-08-12 T-117 (Malarkey)\Data\GIS

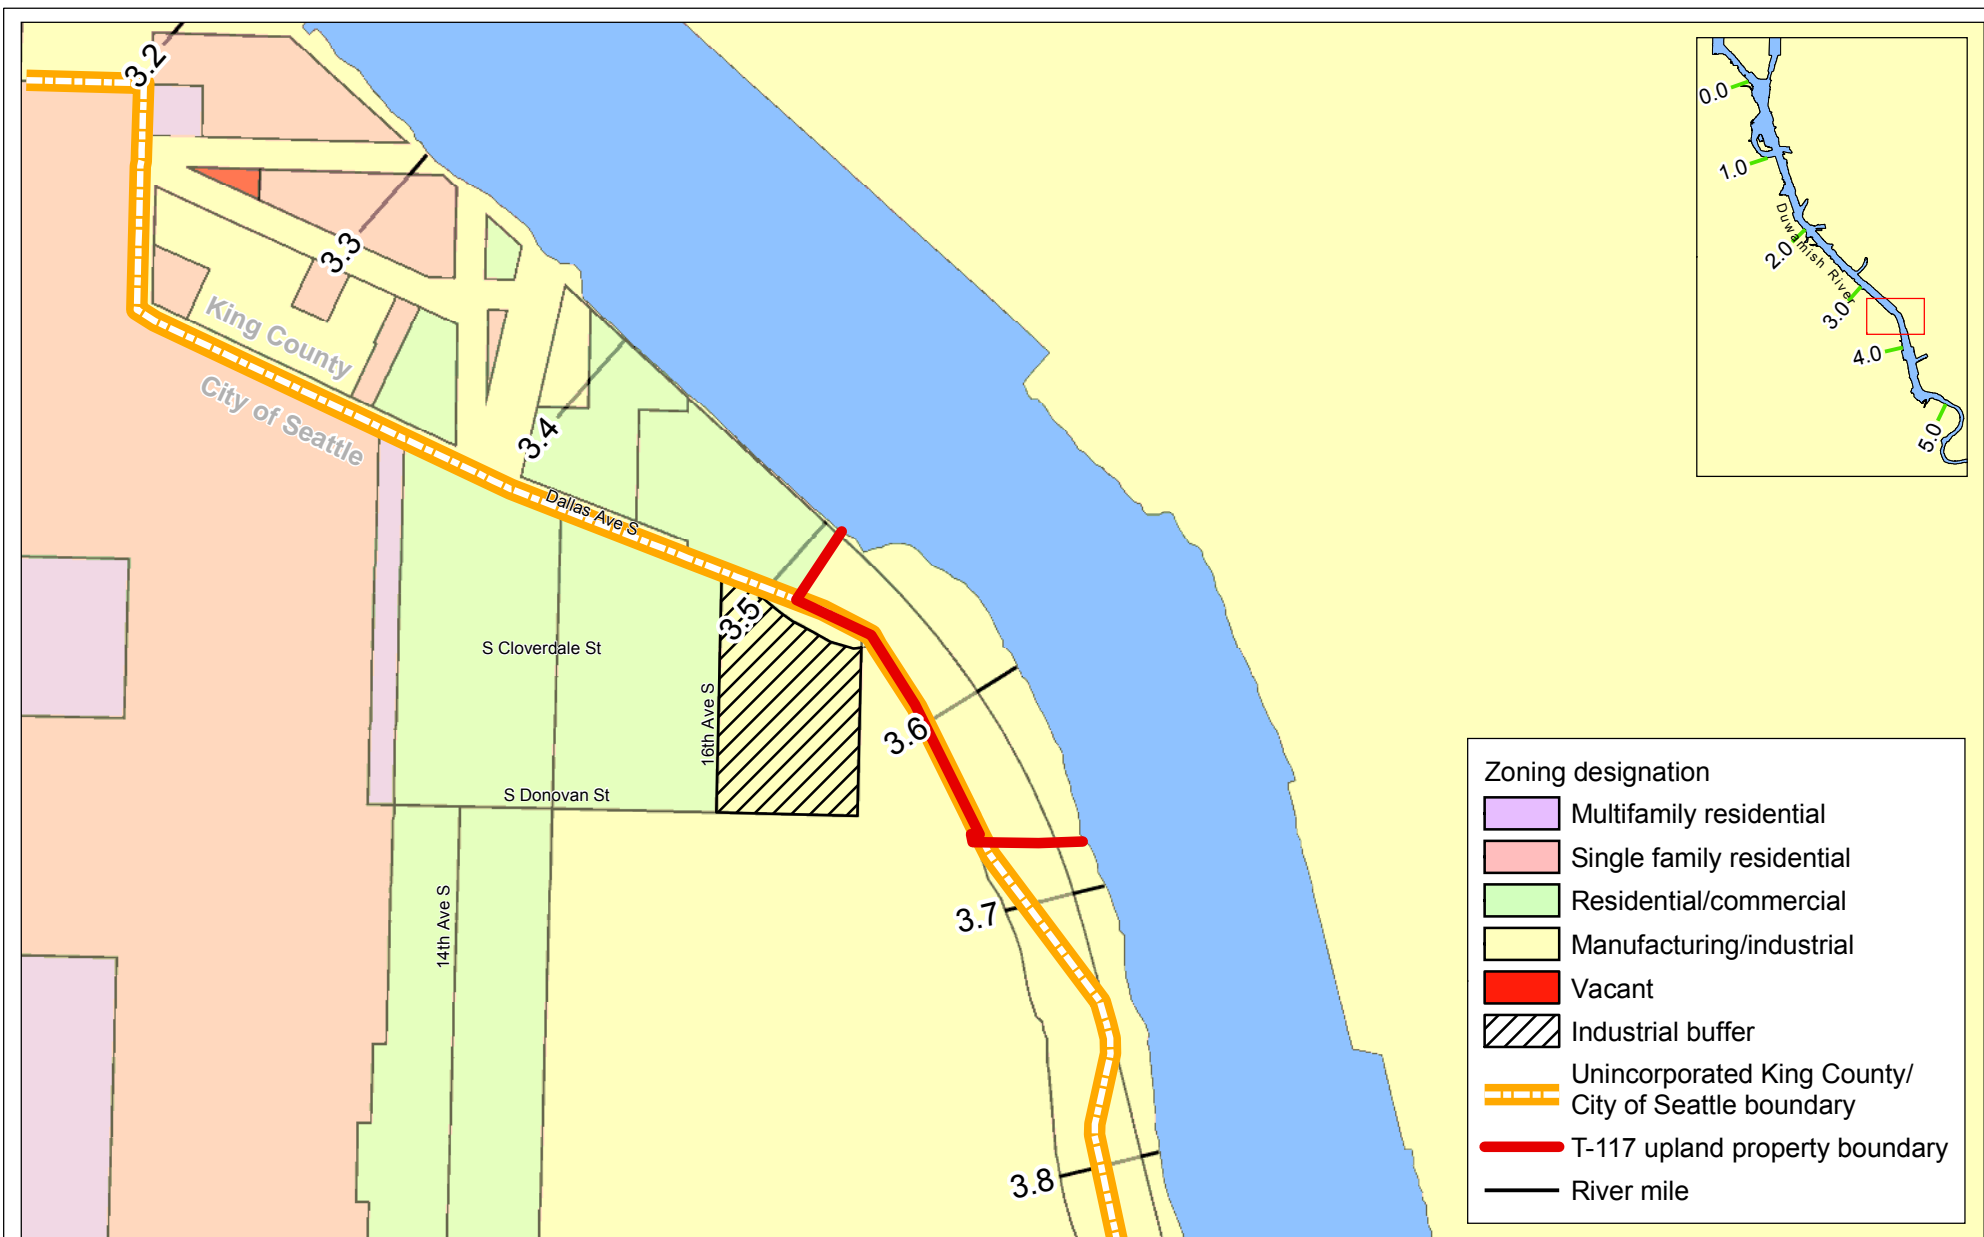

**Figure 2-2. Land use designations in the T-117 vicinity**

Orthophoto source: King County 1999.

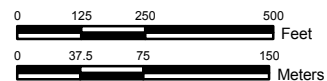

WindWard  
environmental LLC

Prepared by RAC 08/27/03, edited by STS 01/05/05 Map 977


W:\Projects\03-08-12 T-117 (Malarkey)\Data\GIS





**Figure 2-3. Current industrial activities in the T-117 vicinity**

Orthophoto source: King County 1999.

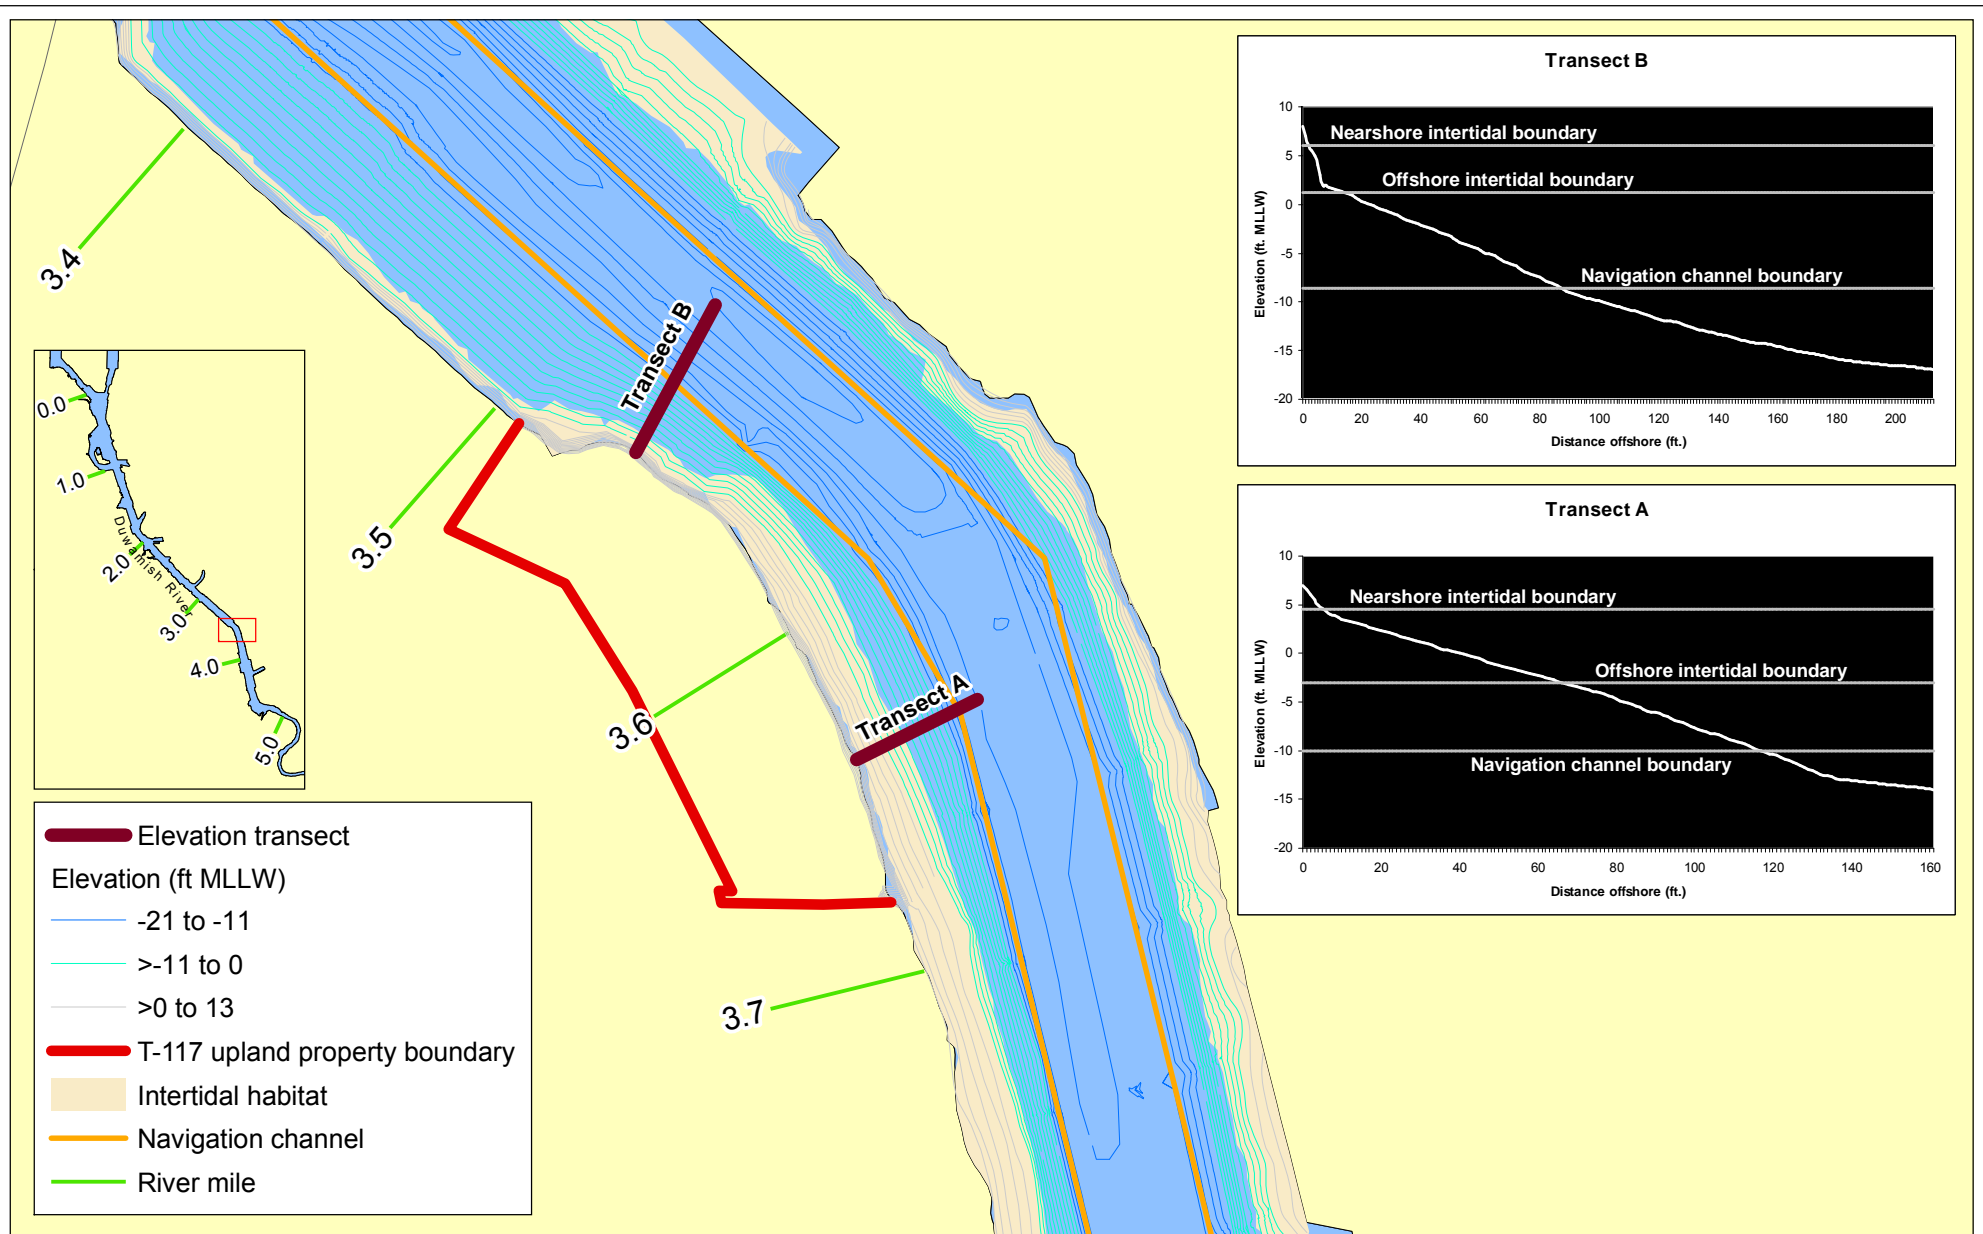


**Figure 2-4. Approximate elevation at select transects within the T-117 study area**

Bathymetry information compiled from the U.S. Army Corps of Engineers March 2003 hydro survey.





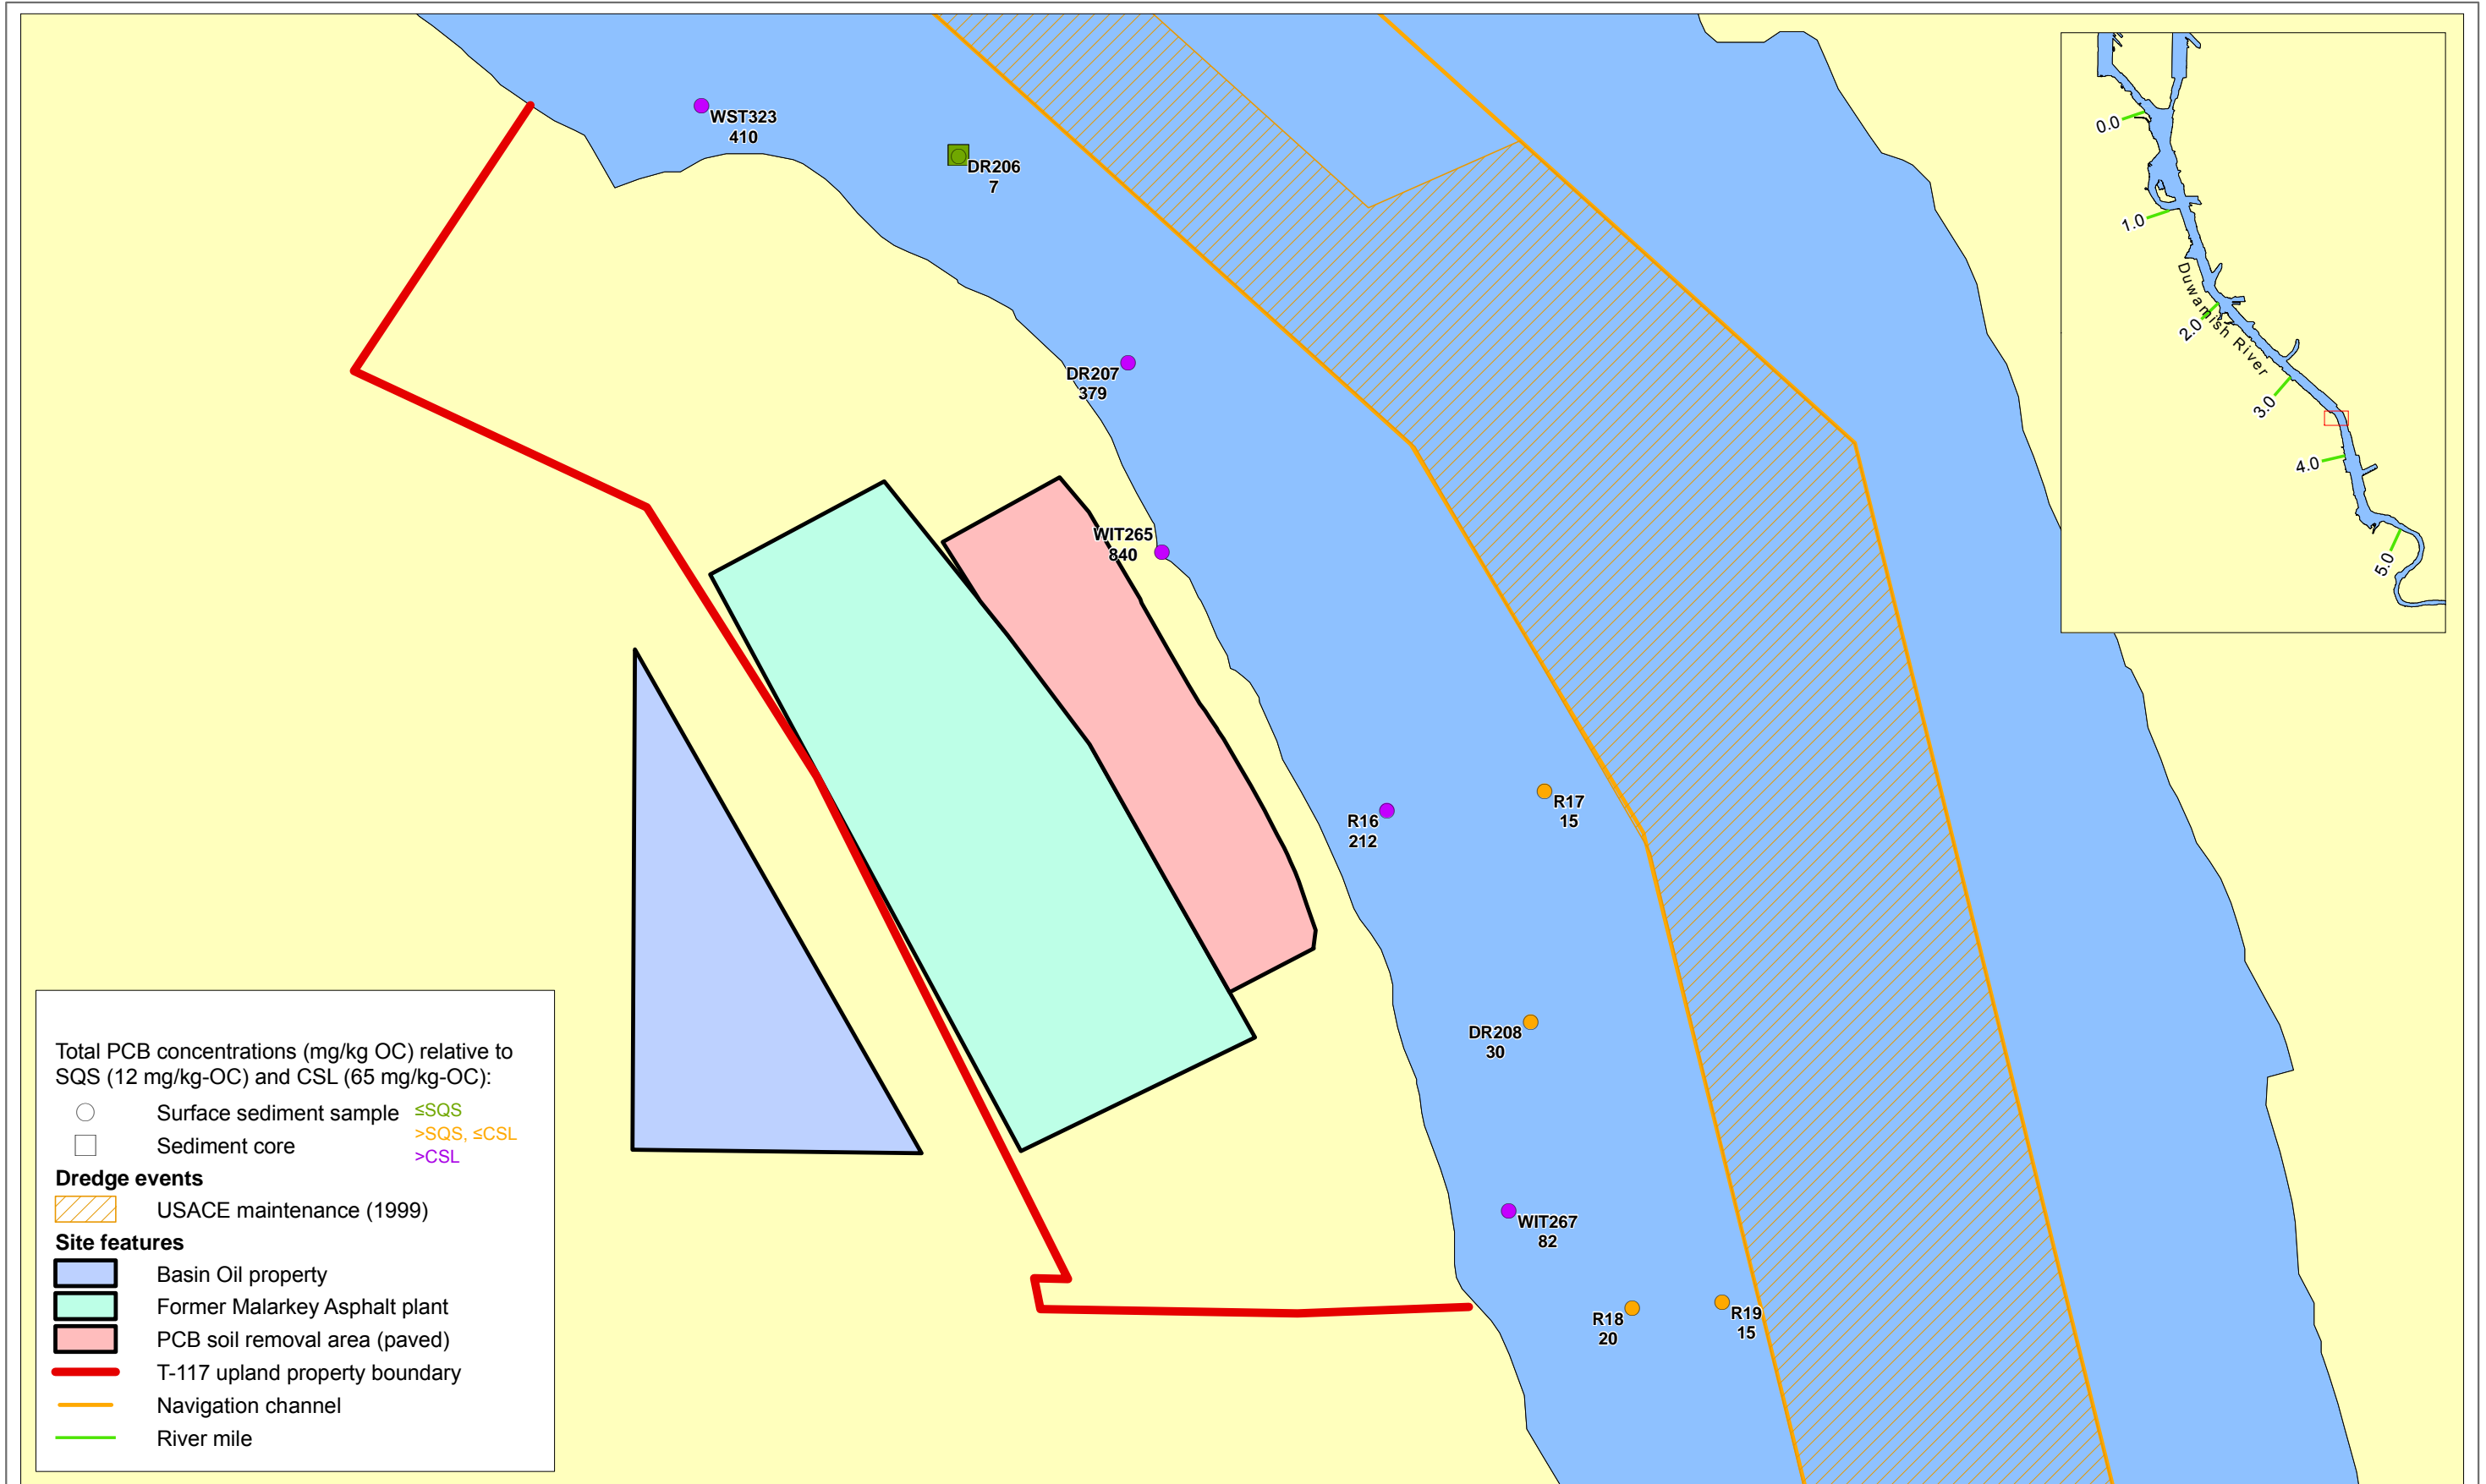

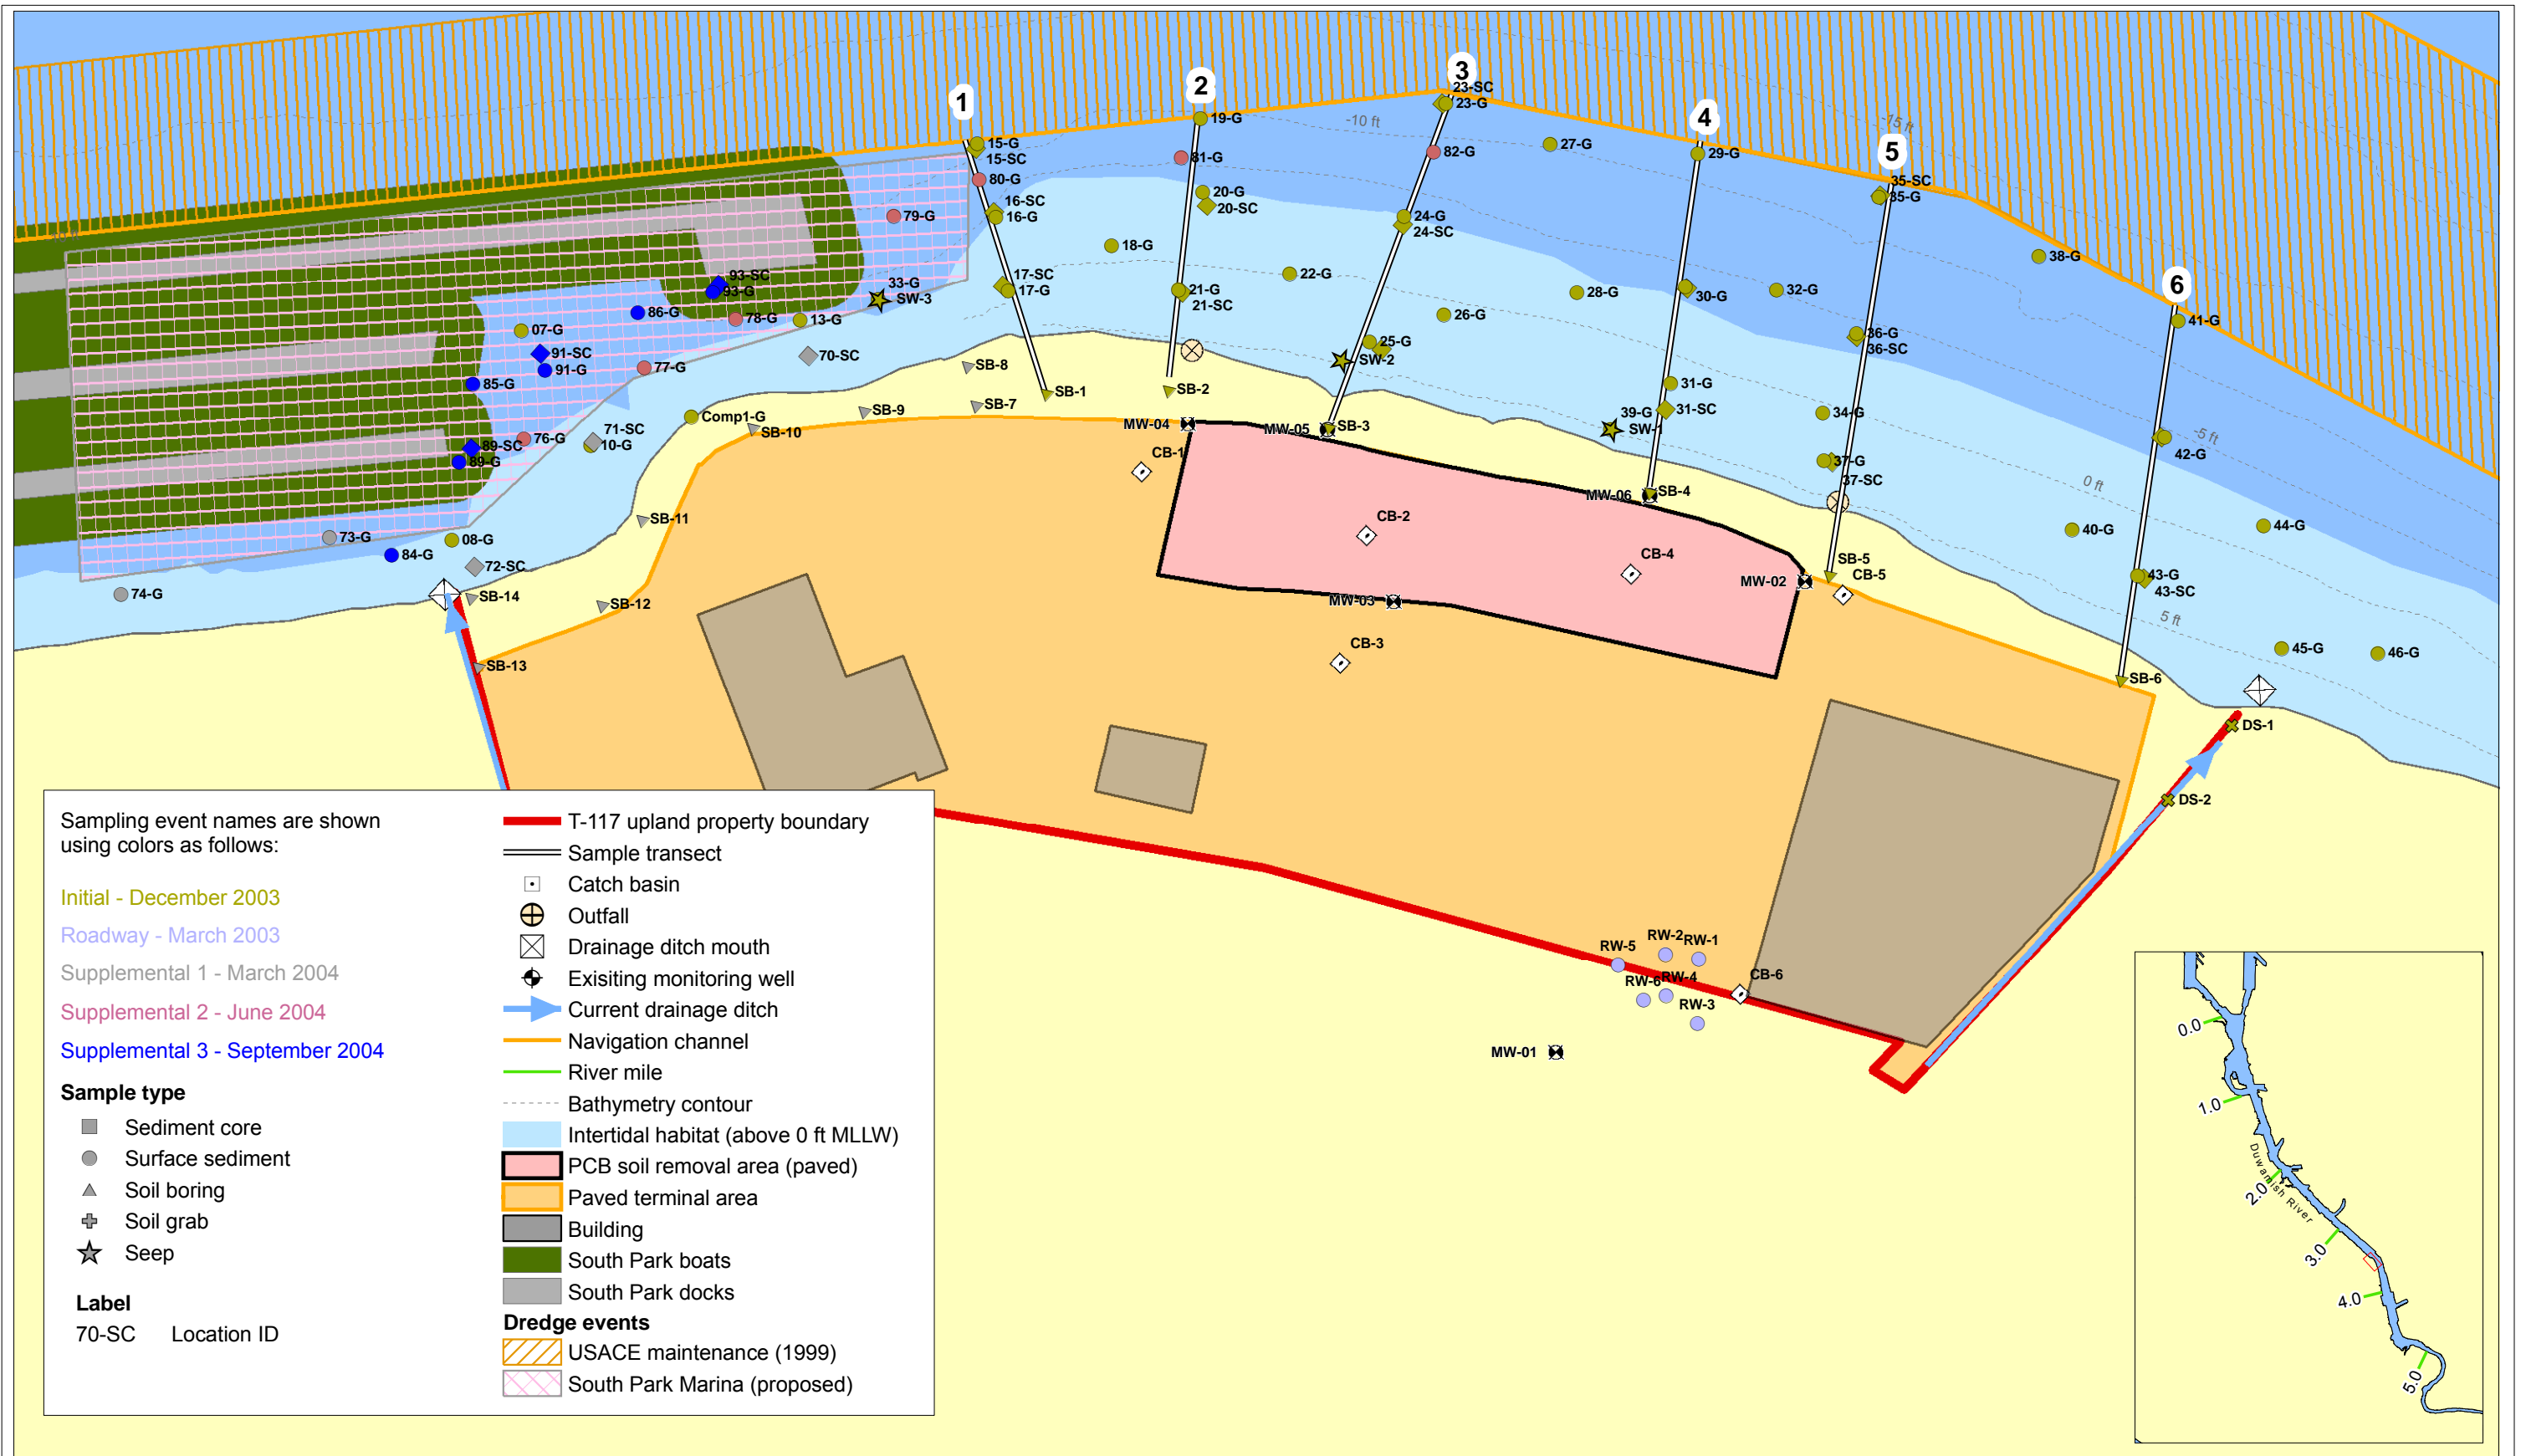


Figure 2-6. T-117 sampling locations